

GTSUNFLR01-USC

8

7

6

5

↓

4

3

2


1

REVISIONS				
ZONE	REV.	DESCRIPTION	DATE	DESIGN
	1	INITIAL RELEASE	Aug-23-17	R,M


FRONT ELEVATION

SIDE ELEVATION

GROUND PLAN

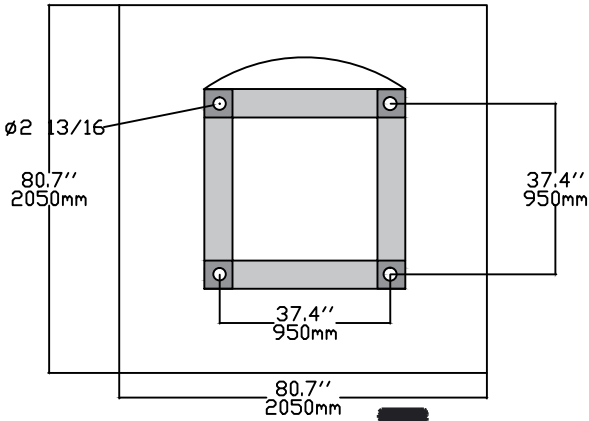

SMART FLOWER POP LEG

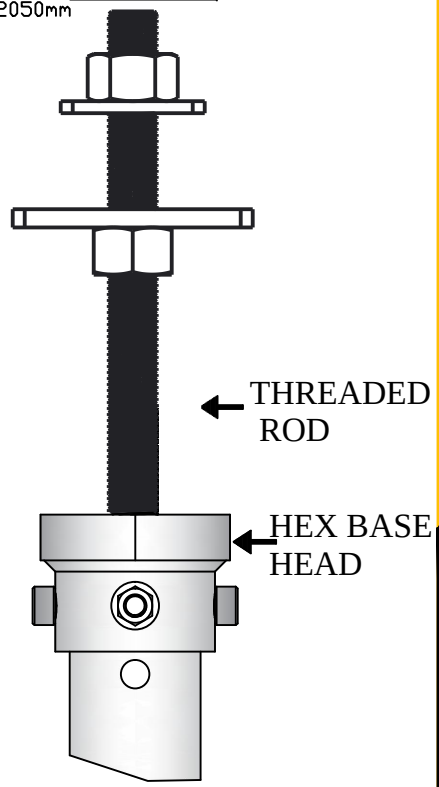



DETAIL A

GOLIATH TECH
SCREW PILE SYSTEM

SOLAR SMART FLOWER POP
WITH FOUR 2 7/8" PILES

DWG. SIZE B | DWG. NO. GTSUNFLR01-USC

SHEET 1 OF 2

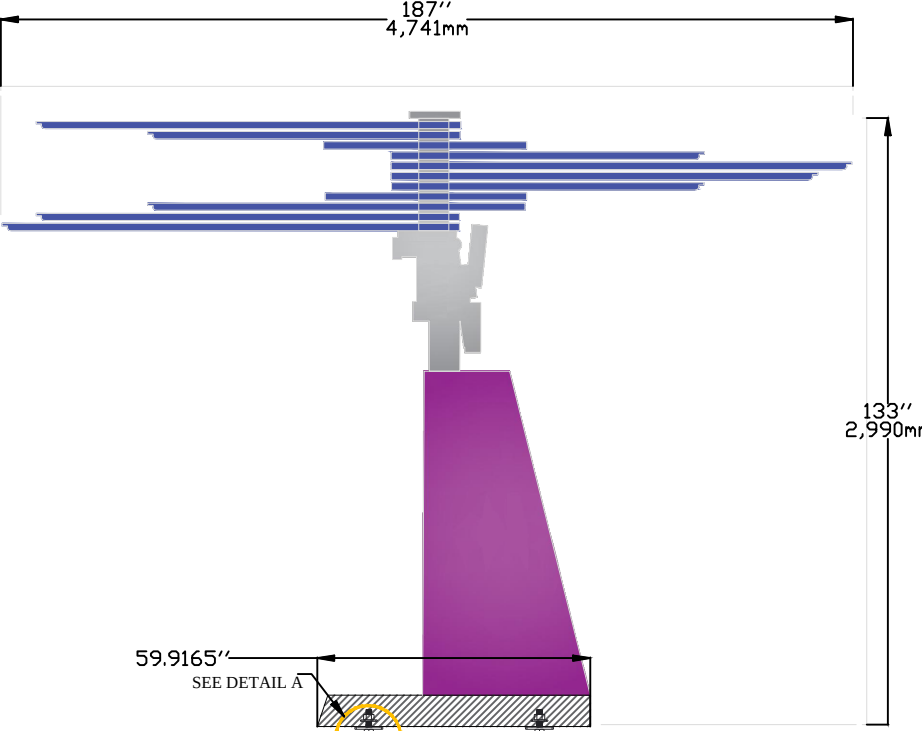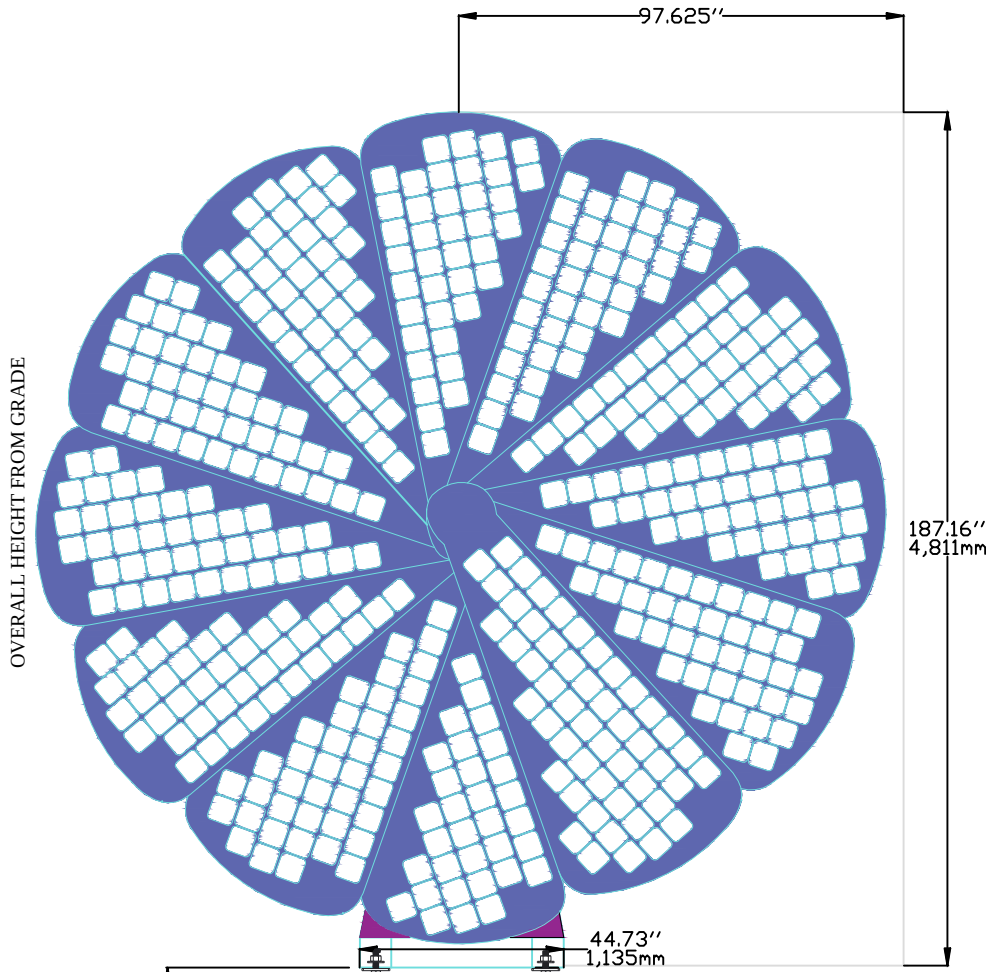

FLAT GROUND

Ø11" HELIX
(3/8" THICK)
3" PITCH

Rev.1

DWG. NO. GTSUNFLR01-USC

A

GTSUNFLR01-USC

8

7

6

5

↓

4

3

2




1

REVISIONS				
ZONE	REV.	DESCRIPTION	DATE	DESIGN
	1	INITIAL RELEASE	Aug-23-17	R,M


FRONT ELEVATION

SIDE ELEVATION

GROUND PLAN

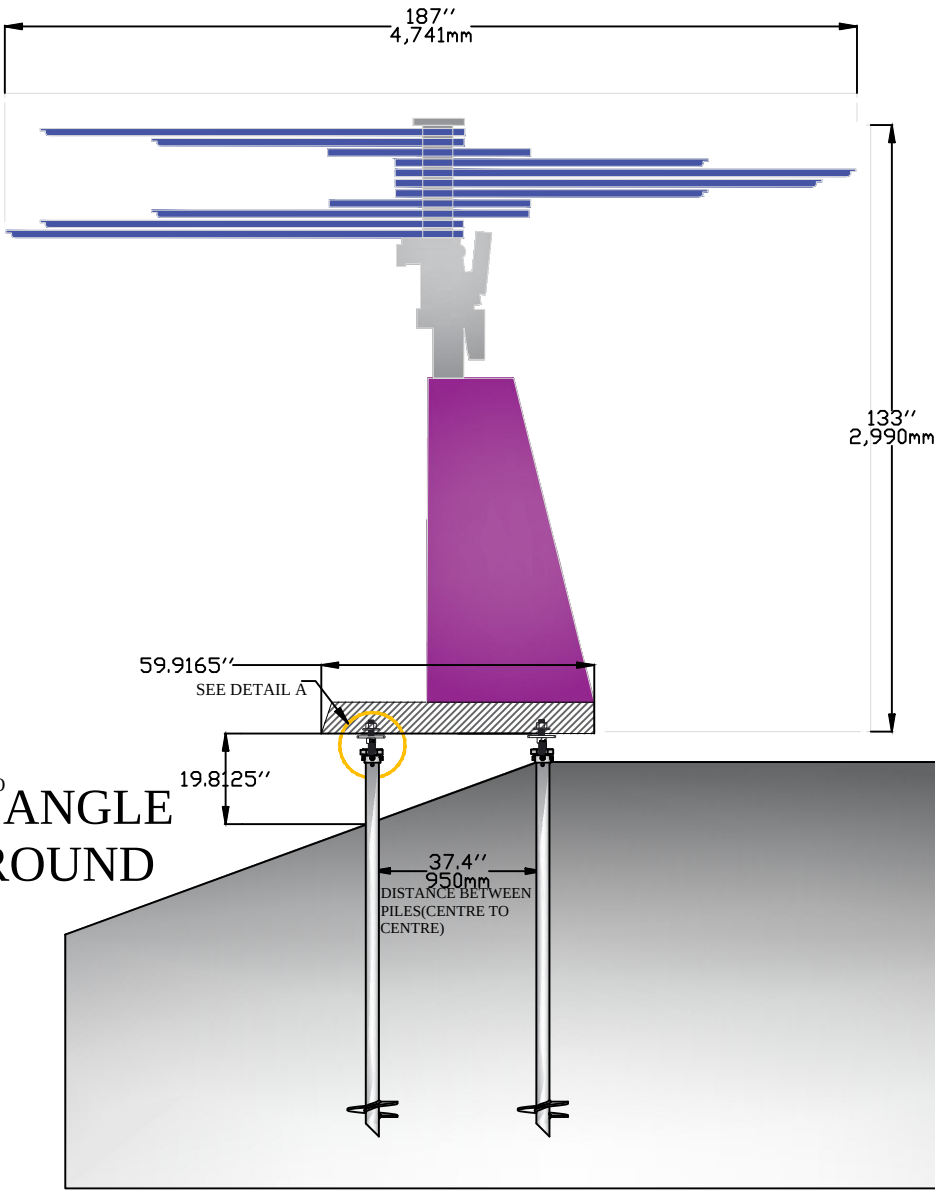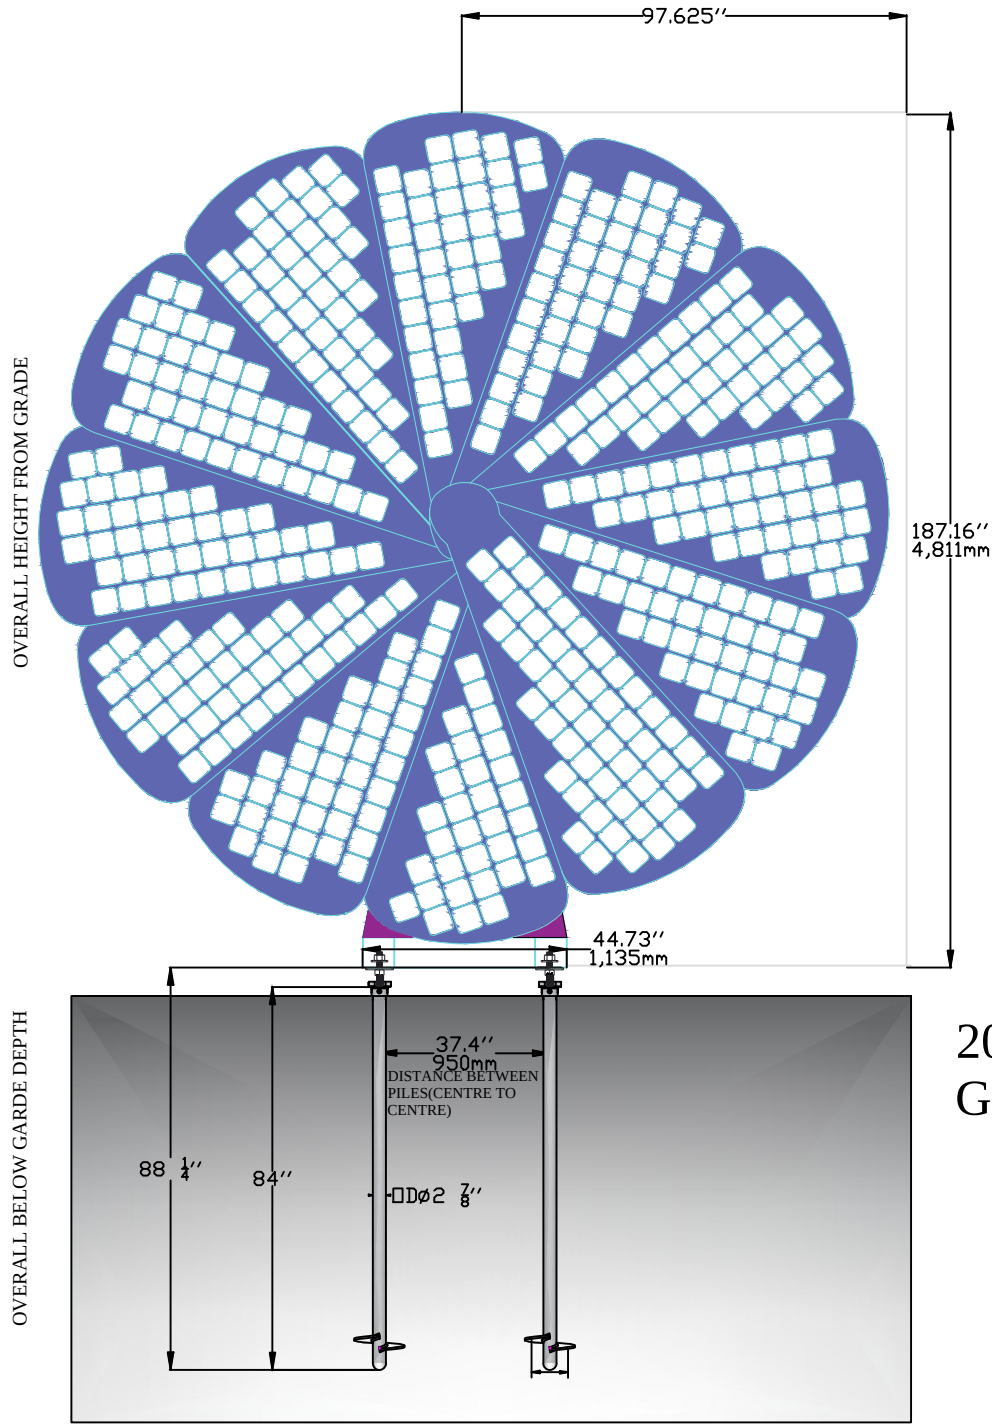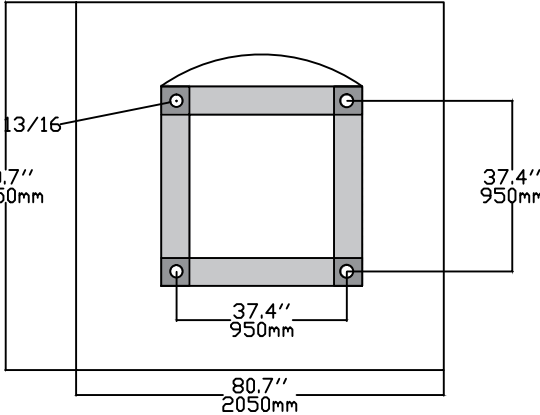

SMART
FLOWER
POP LEG

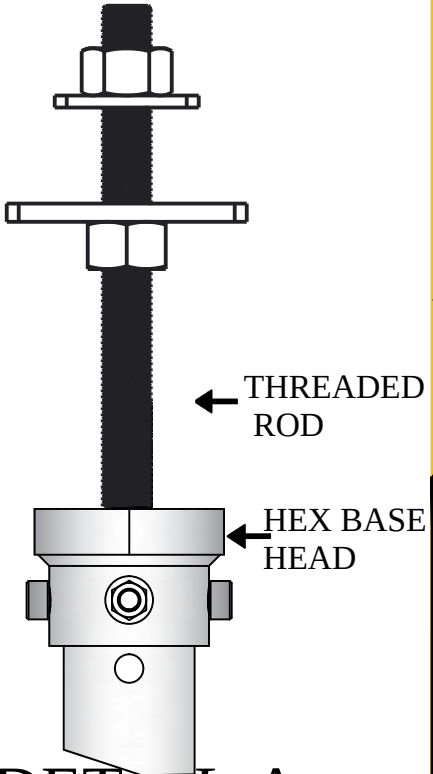

DETAIL A

GOLIATH TECH
SCREW PILE SYSTEM

SOLAR SMART FLOWER POP
WITH FOUR 2 7/8" PILES

DWG. SIZE B | DWG. NO. GTSUNFLR01-USC

SHEET 2 OF 2

8

7

6

5

↑

4

3

2

1