


REVISIONS				
ZONE	REV.	DESCRIPTION	DATE	DESIGN
	2	INITIAL RELEASE	SEP-06-19	R.M

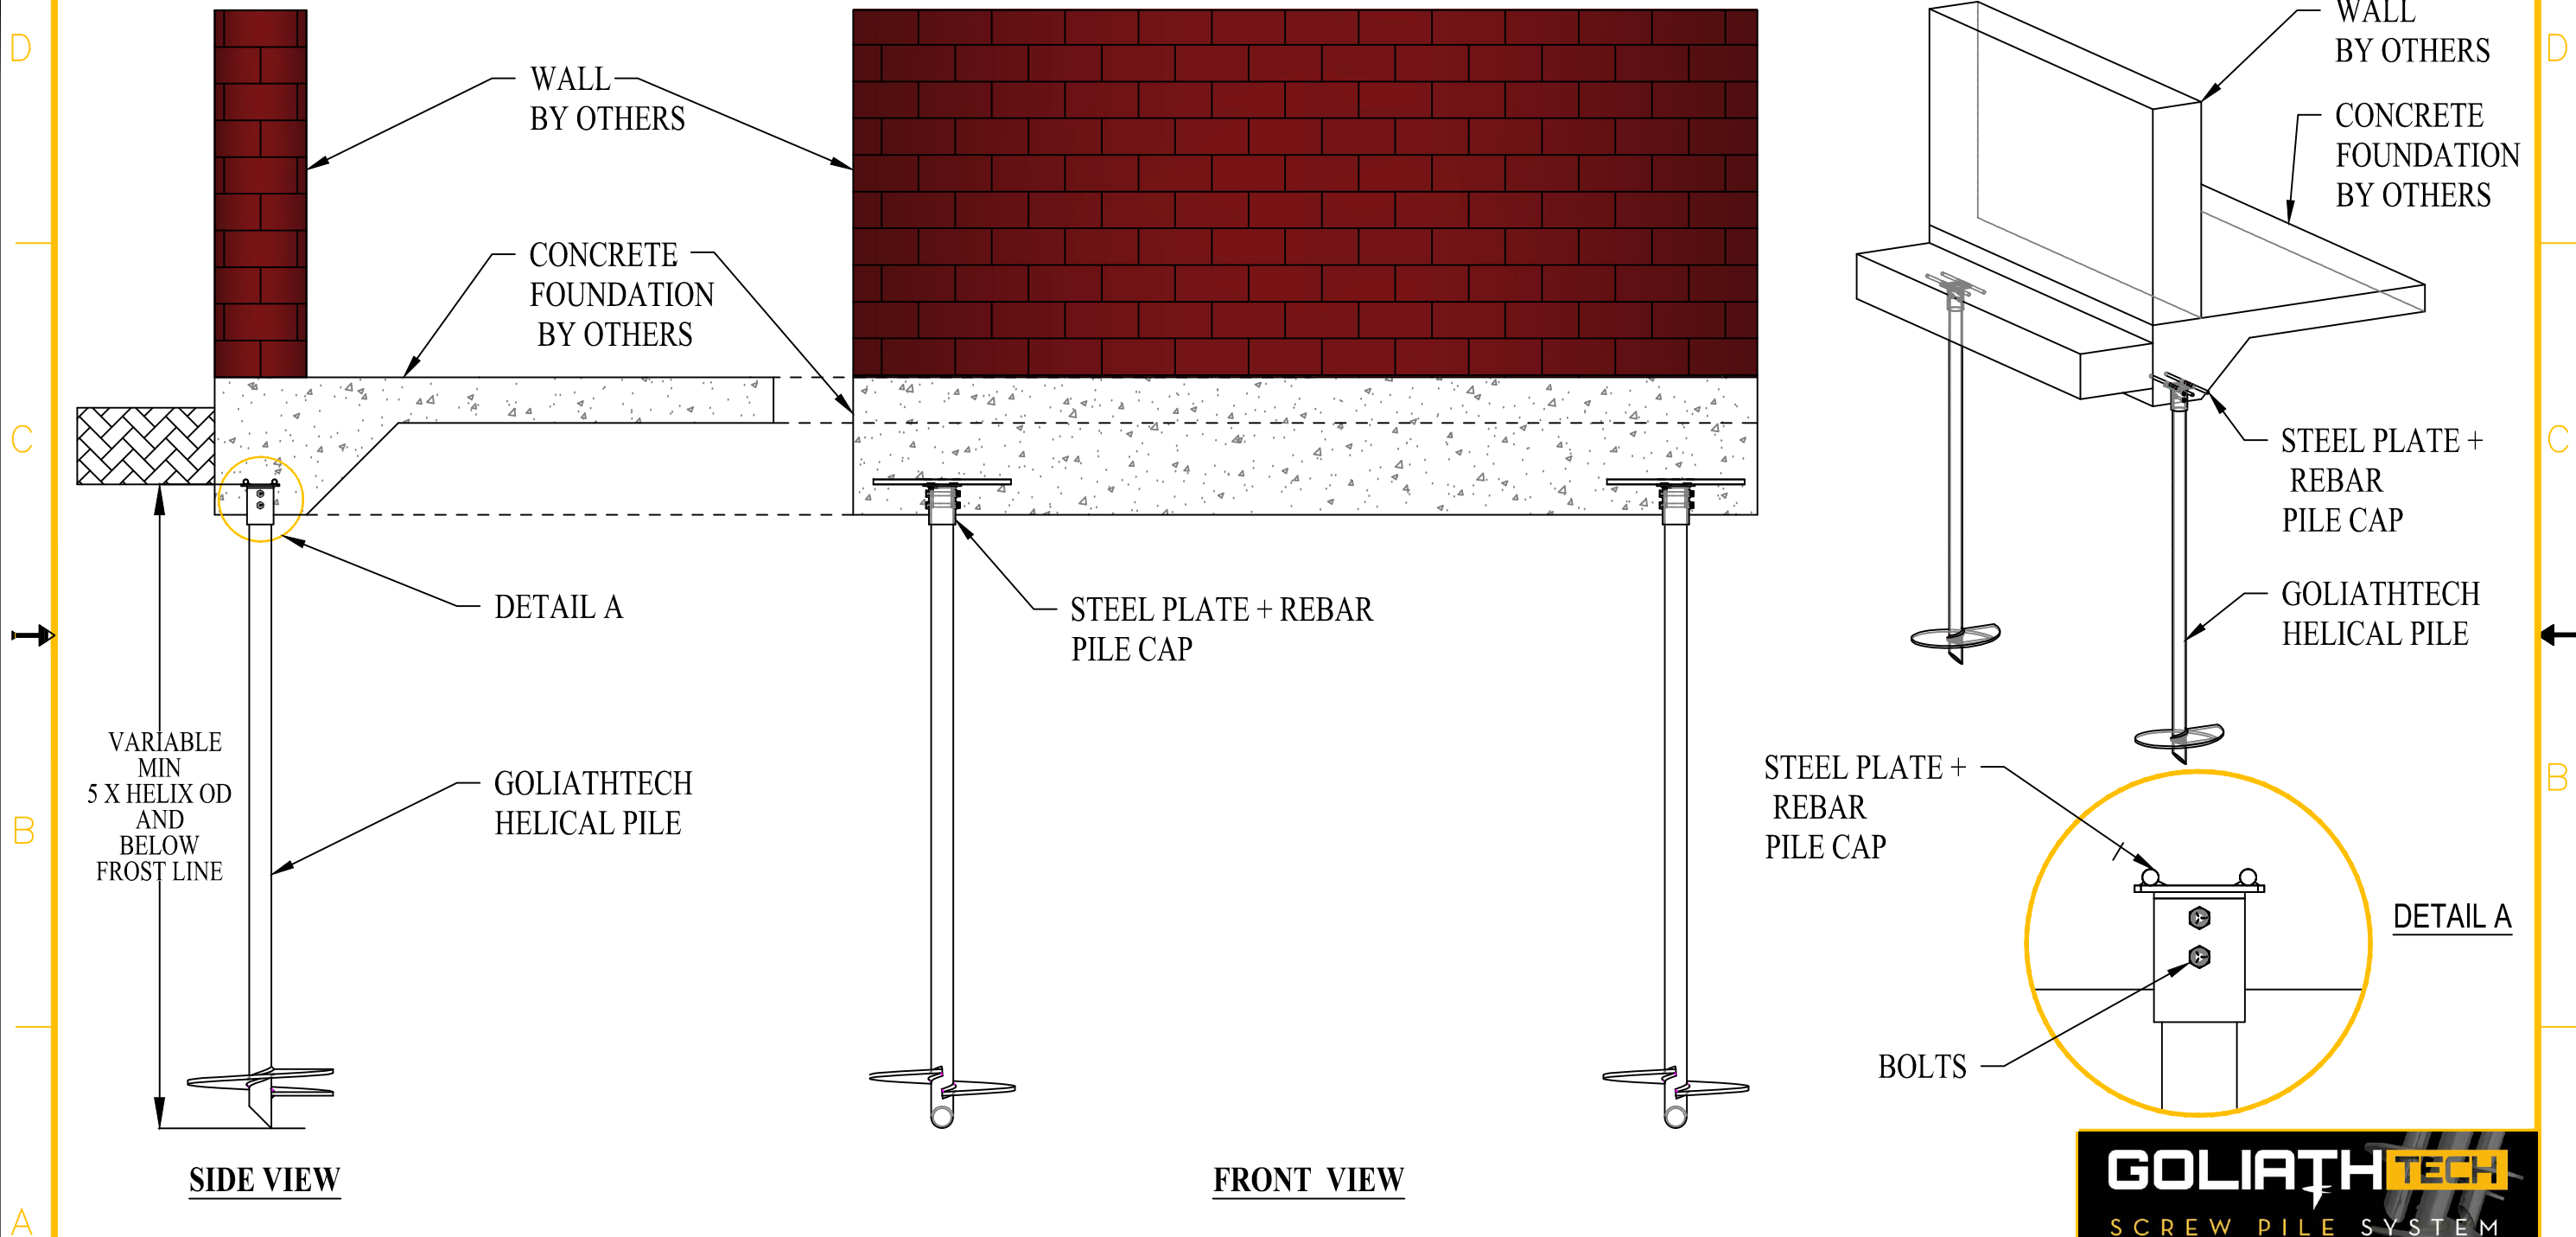

FRONT VIEW

SIDE VIEW

REFER TO GENERAL NOTES STD-GN-001

GOLIATHTECH
 SCREW PILE SYSTEM

CONCRETE APPLICATIONS
 GRADE BEAMS

DWG SIZE B	STD-C0-002
SCALE Not To Scale	SHEET 1 OF 1