


REVISIONS				
ZONE	REV.	DESCRIPTION	DATE	DESIGN
	2	INITIAL RELEASE	SEP-06-19	R.M

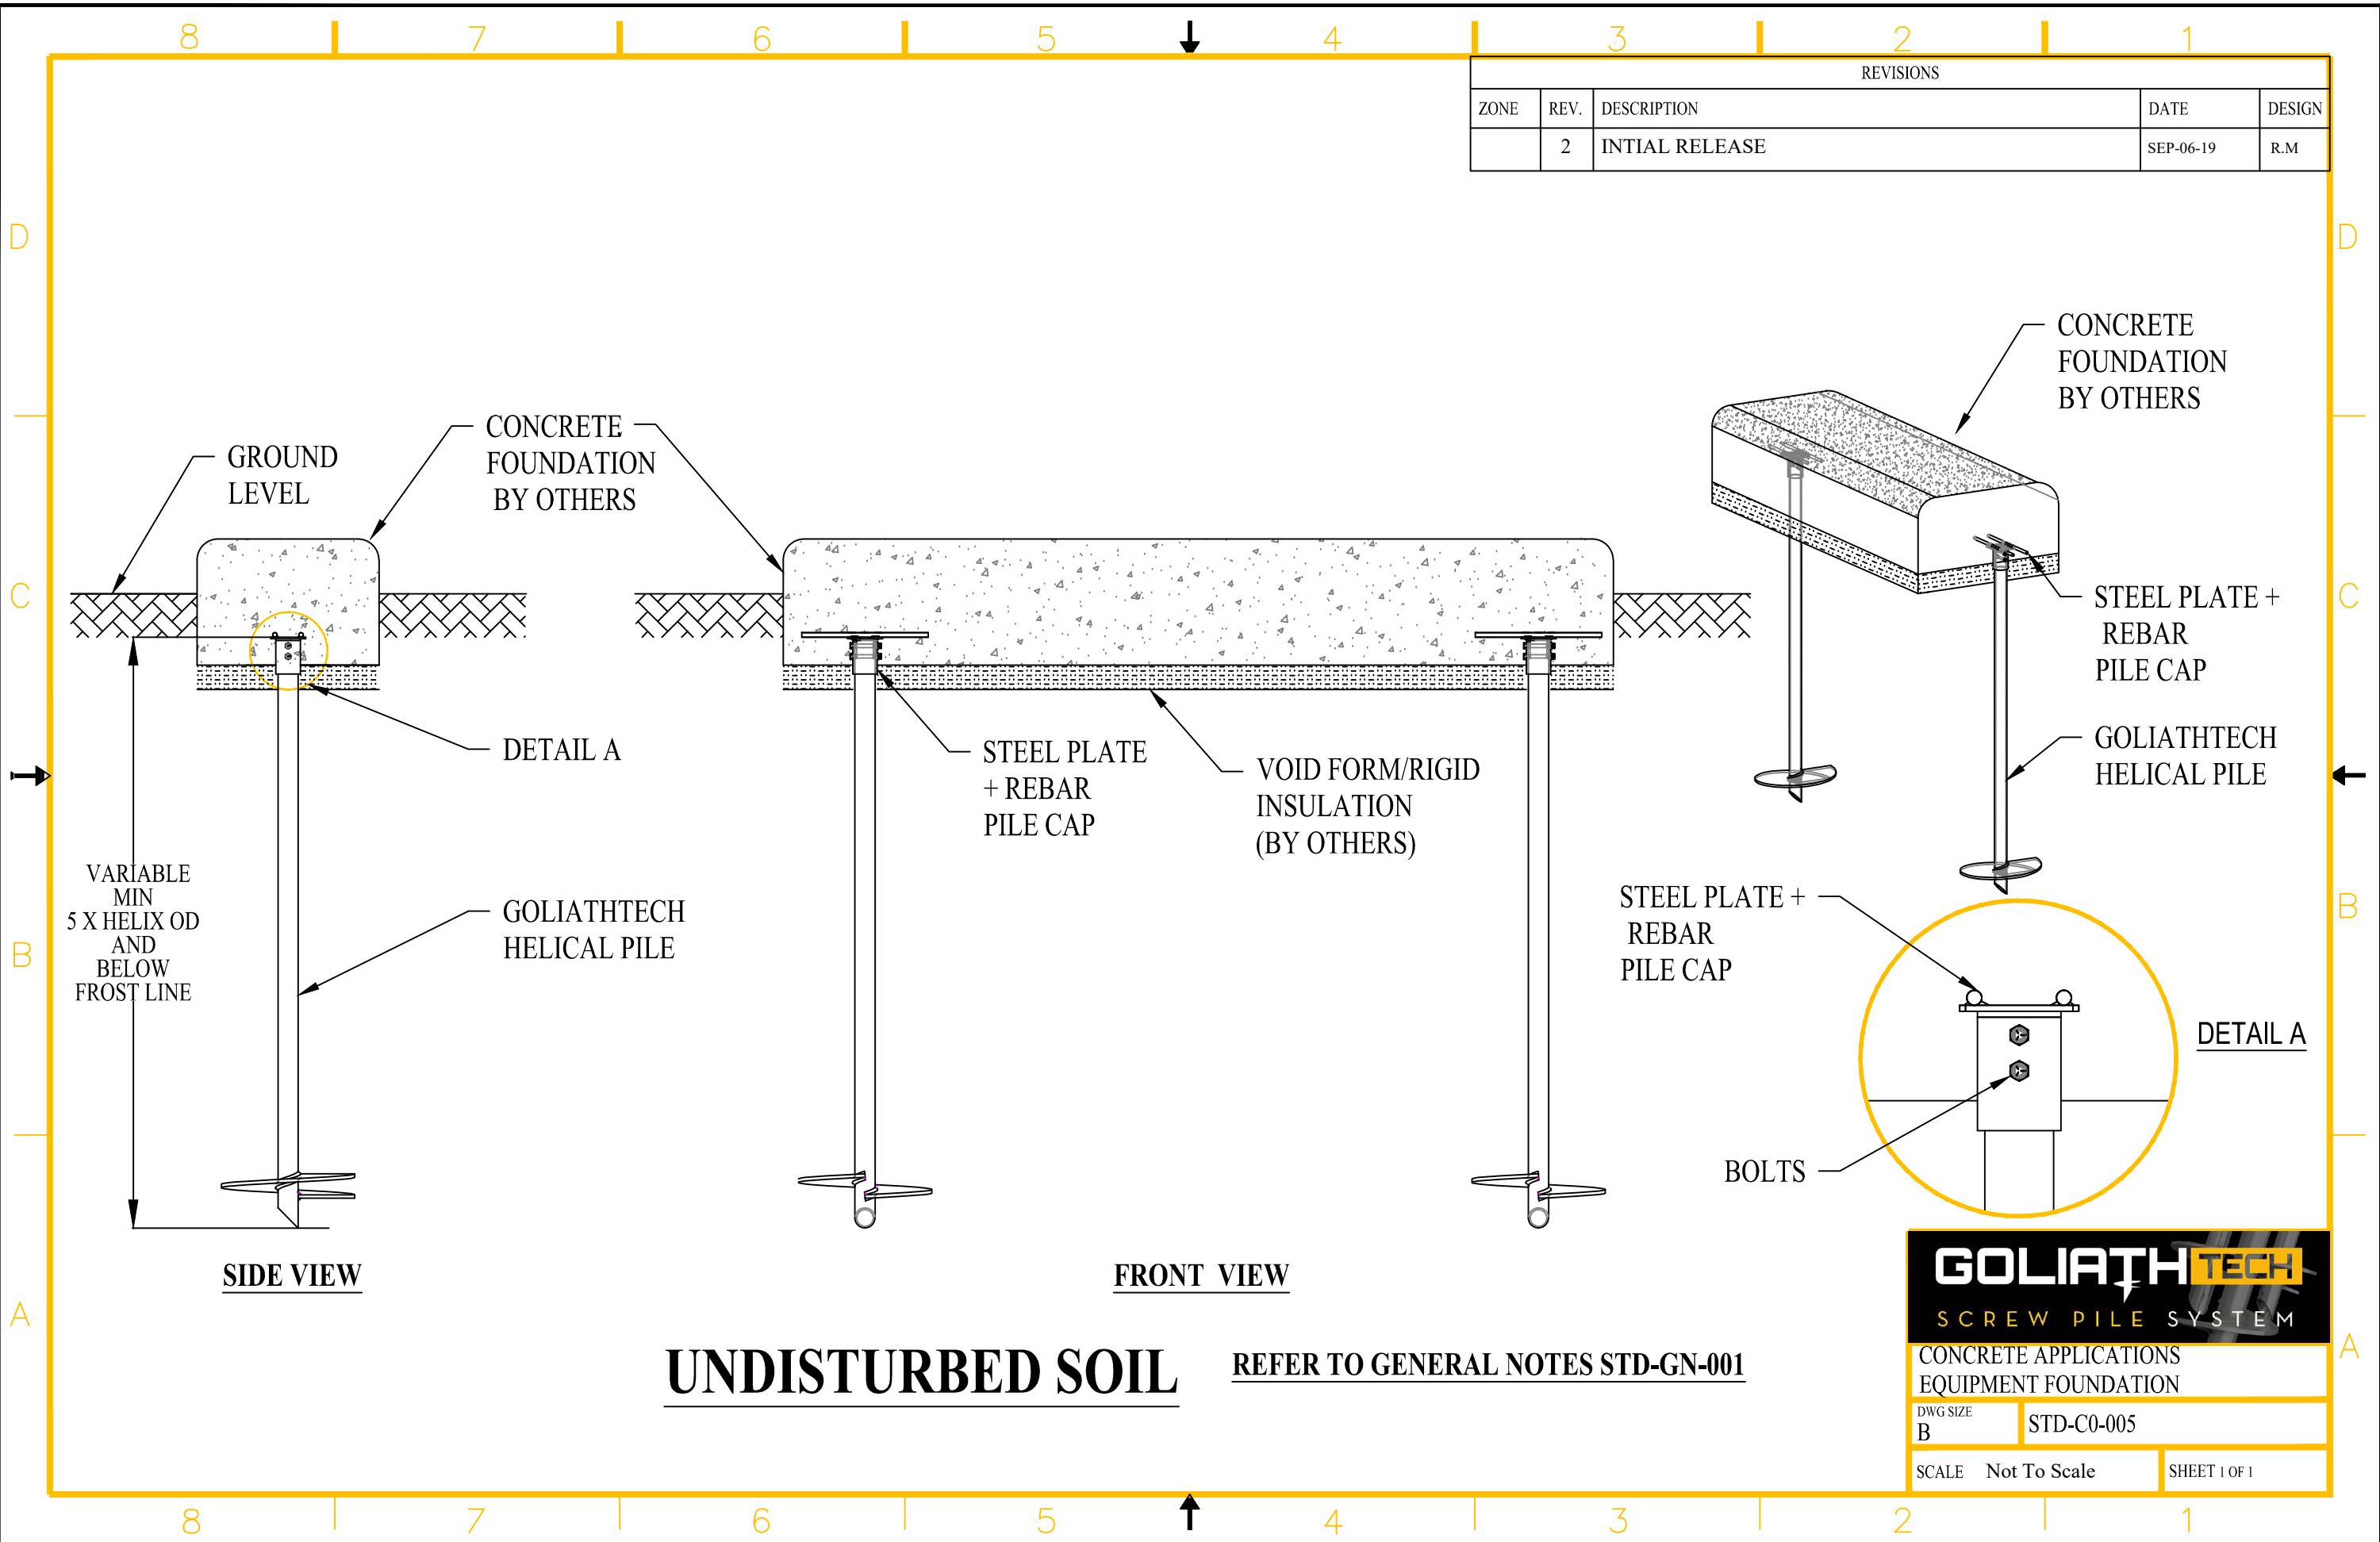

CONCRETE APPLICATIONS EQUIPMENT FOUNDATION	
DWG SIZE B	STD-C0-005
SCALE Not To Scale	SHEET 1 OF 1