

GTUPxxx-USC01

8

7

6

5

4



3

2

1

REVISIONS

ZONE	REV.	DESCRIPTION	DATE	DESIGN
	1	INITIAL RELEASE	May-30-18	R.M

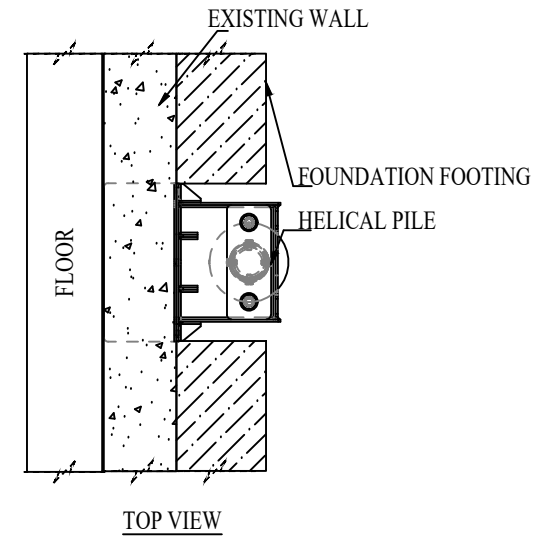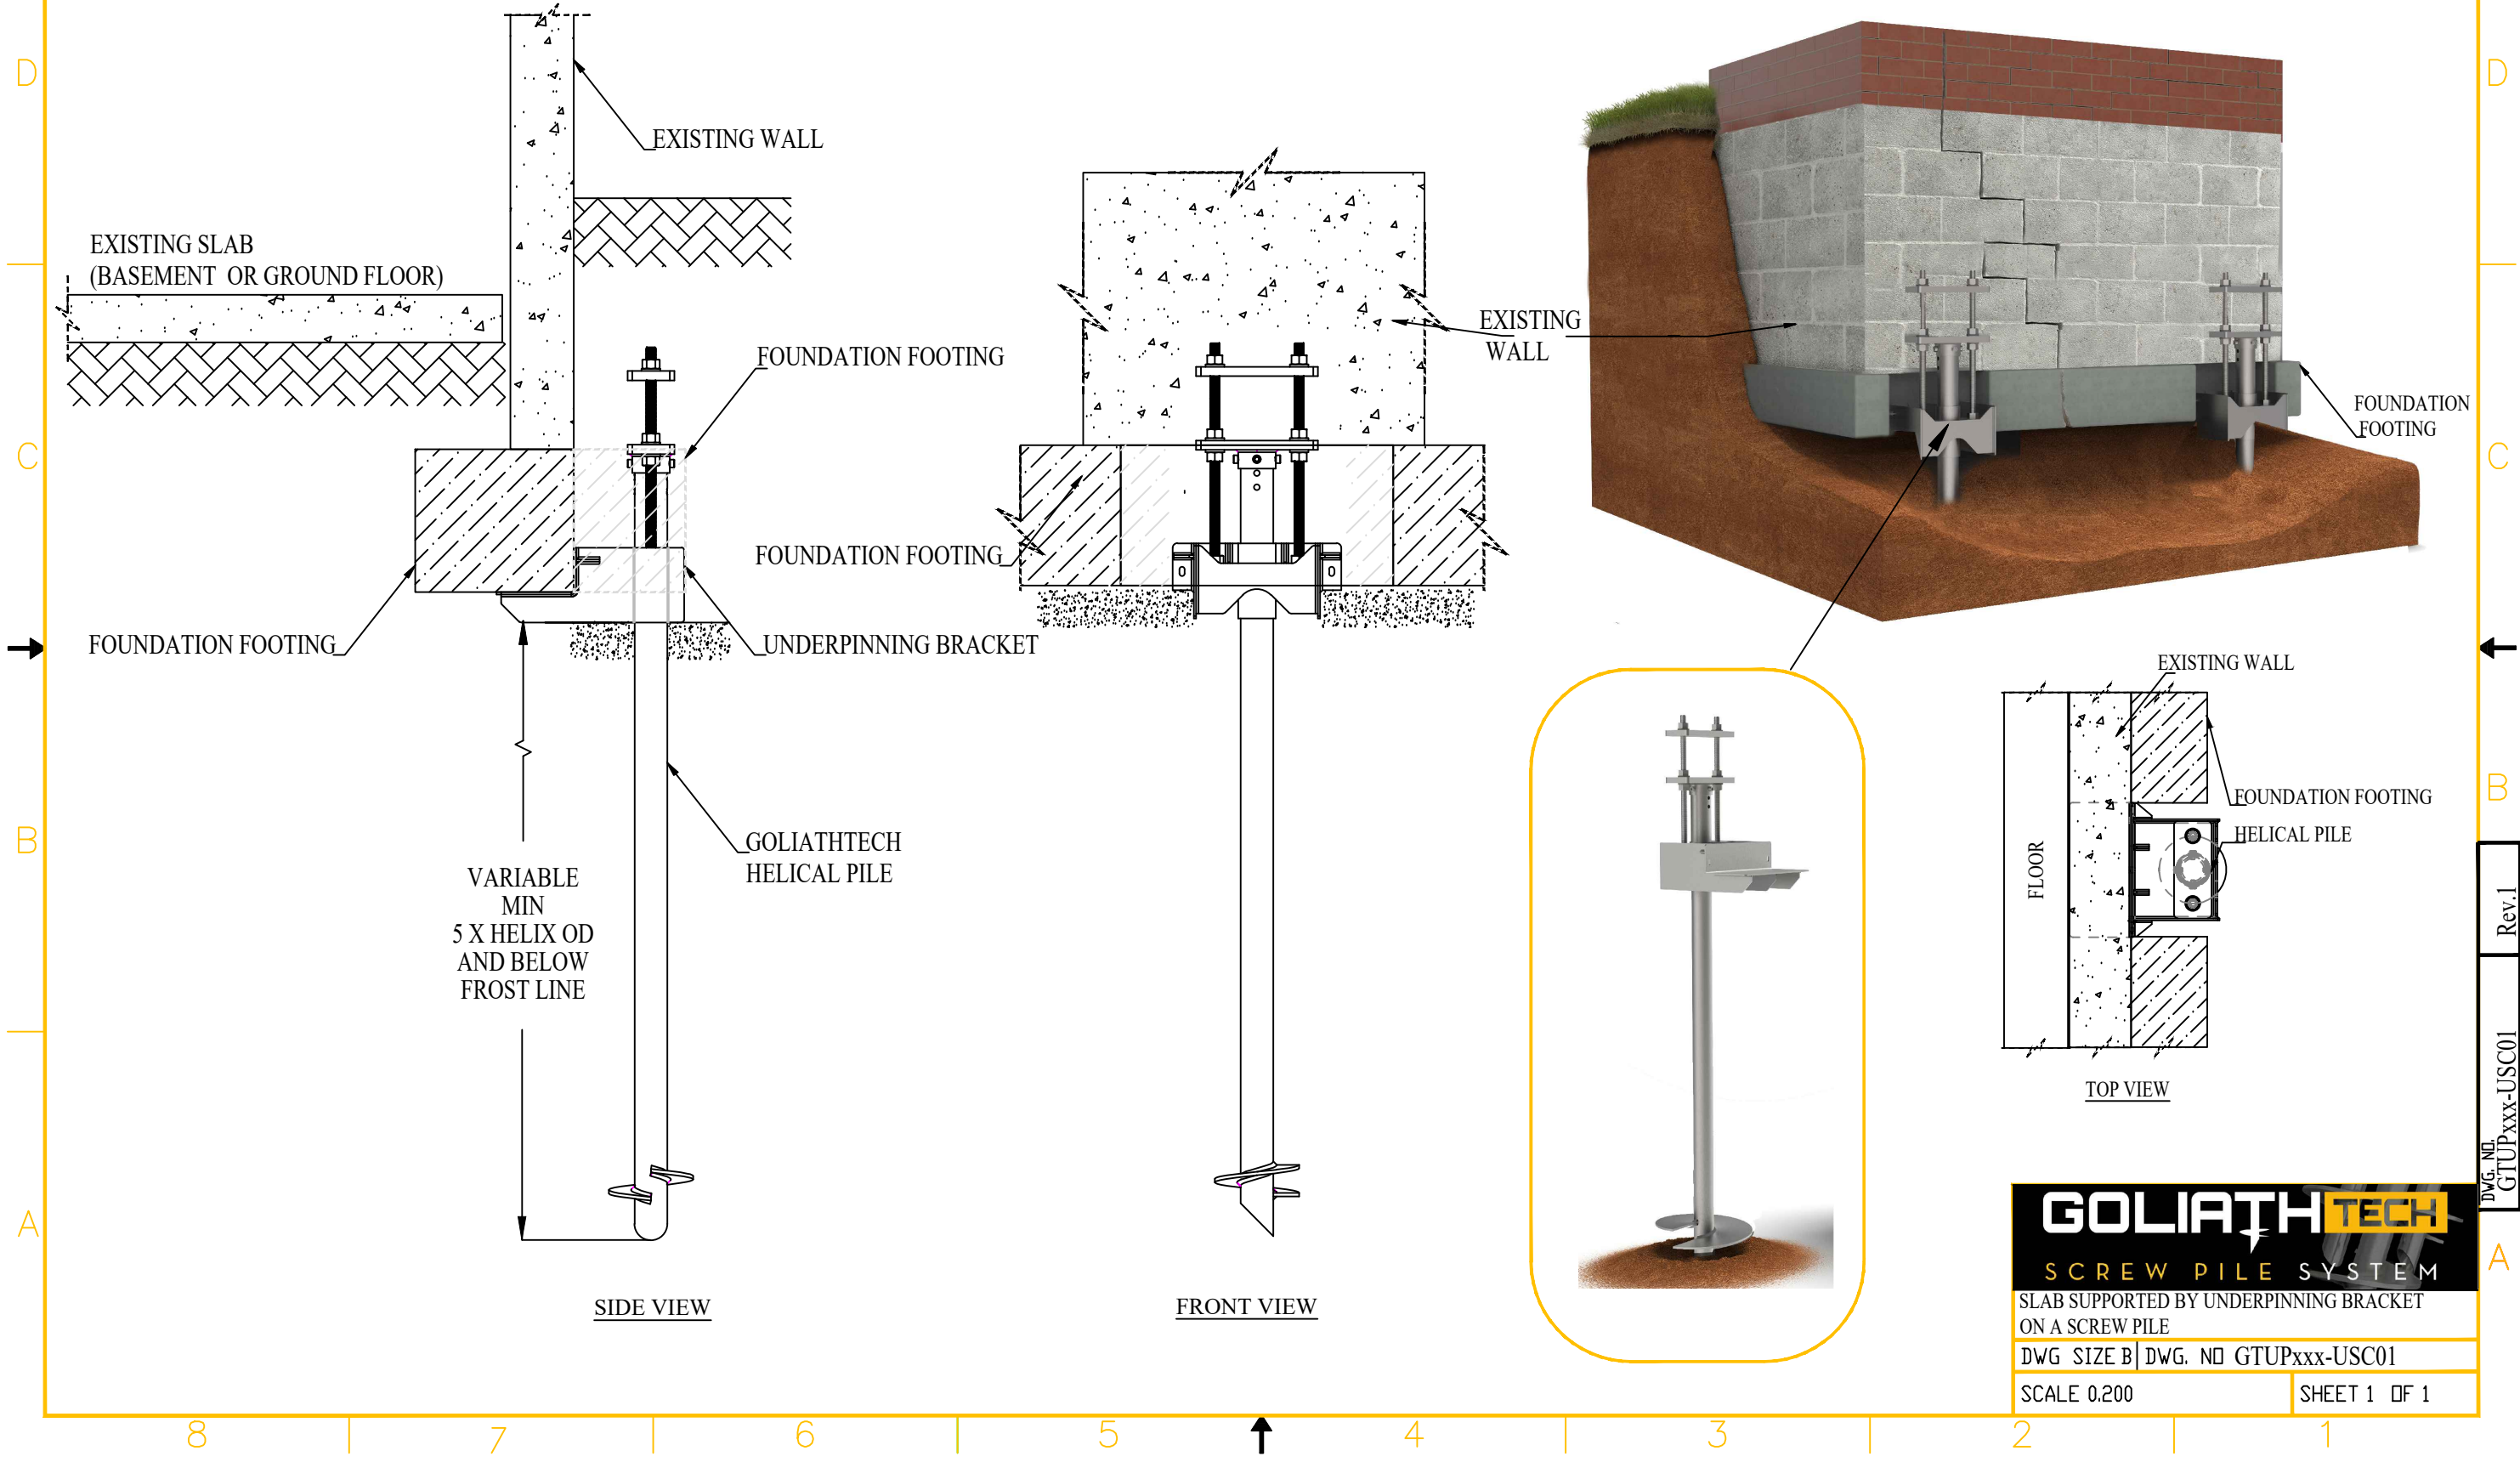

GOLIATHTECH
 SCREW PILE SYSTEM
 SLAB SUPPORTED BY UNDERPINNING BRACKET
 ON A SCREW PILE
 DWG SIZE B | DWG. NO GTUPxxx-USC01
 SCALE 0.200 | SHEET 1 OF 1

DWG. NO GTUPxxx-USC01 Rev.1