
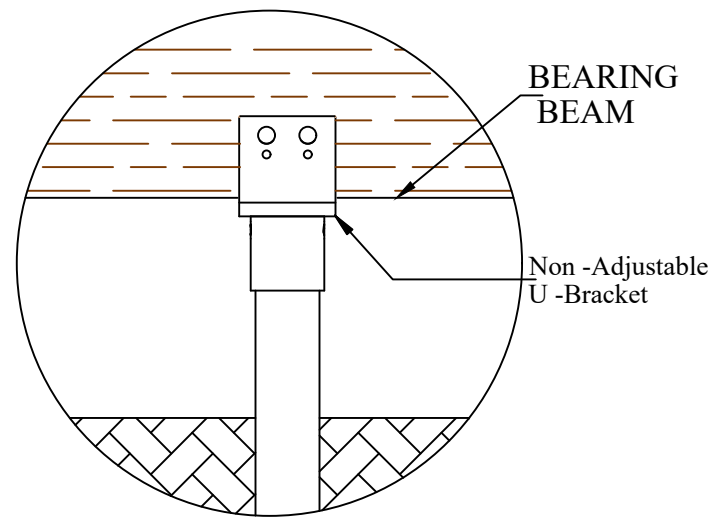


GTDECK-USC01

REVISIONS				
ZONE	REV.	DESCRIPTION	DATE	DESIGN
	1	INITIAL RELEASE	May-25-18	R.M

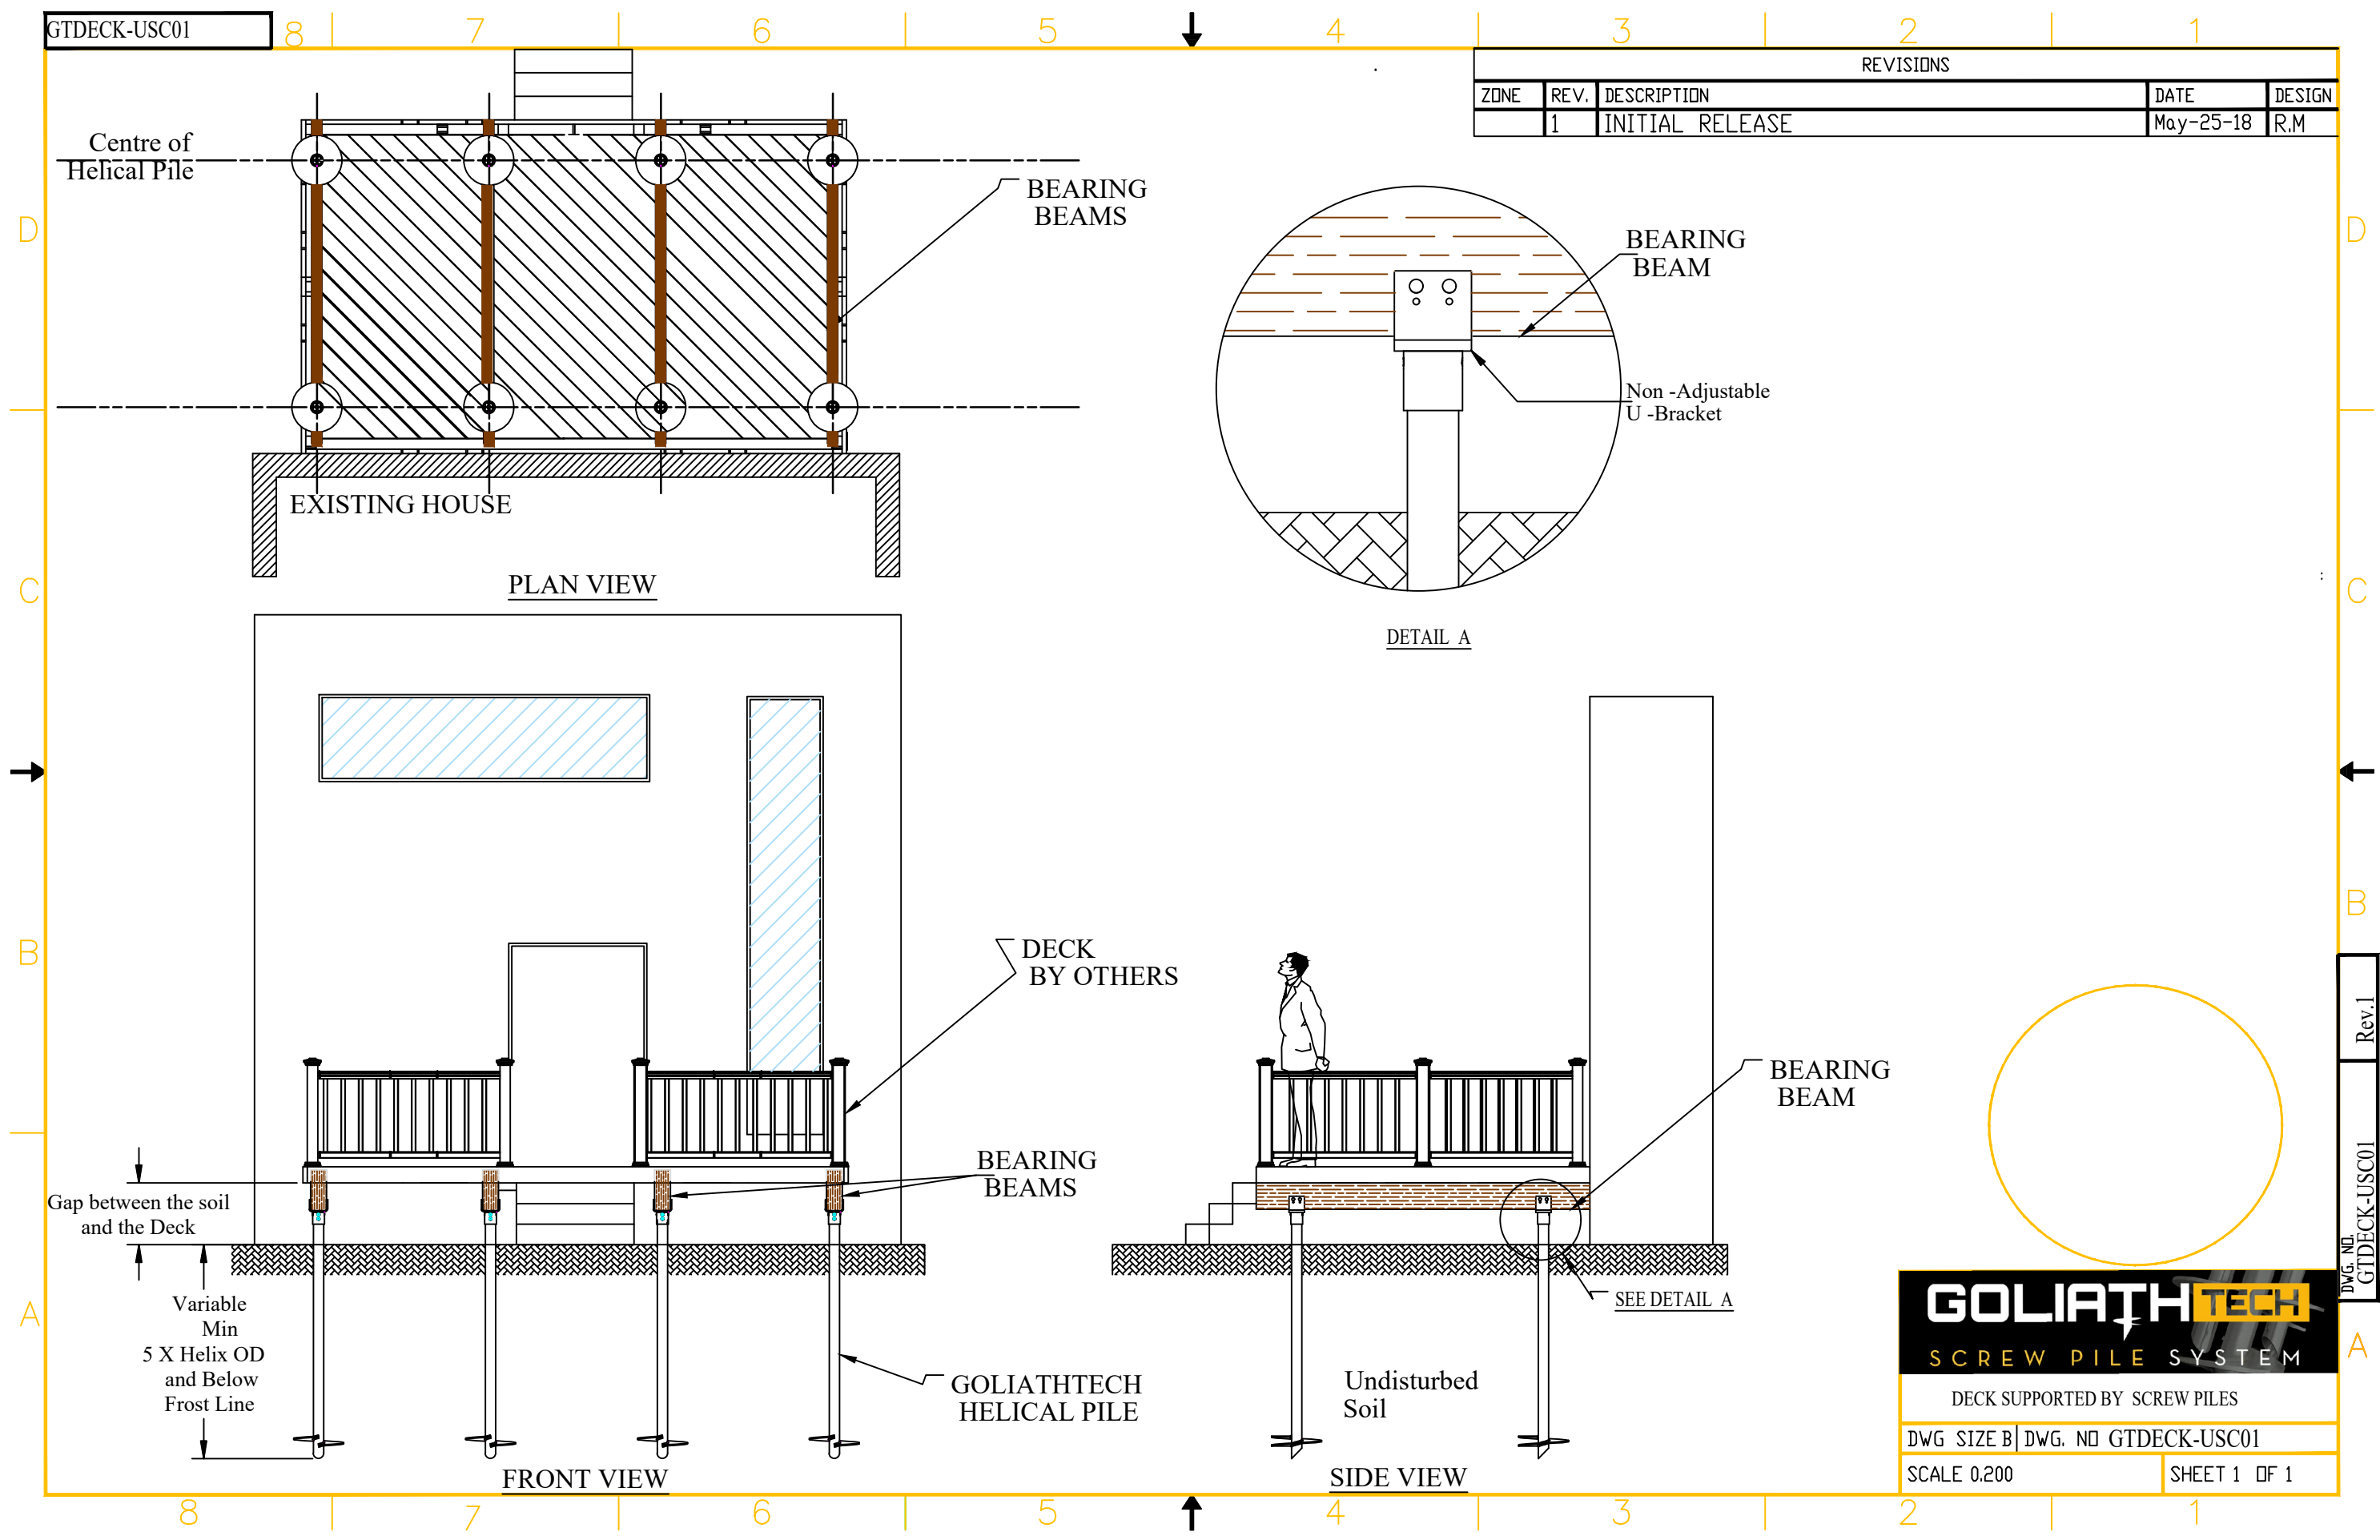

**GOLIATH TECH**  
 SCREW PILE SYSTEM  
 DECK SUPPORTED BY SCREW PILES  
 DWG. SIZE B | DWG. NO GTDECK-USC01  
 SCALE 0.200 | SHEET 1 OF 1

Rev.1  
 GTDECK-USC01