


GTSIGNxxx-USC01

REVISIONS				
ZONE	REV.	DESCRIPTION	DATE	DESIGN
	1	INITIAL RELEASE	May-30-18	R.M

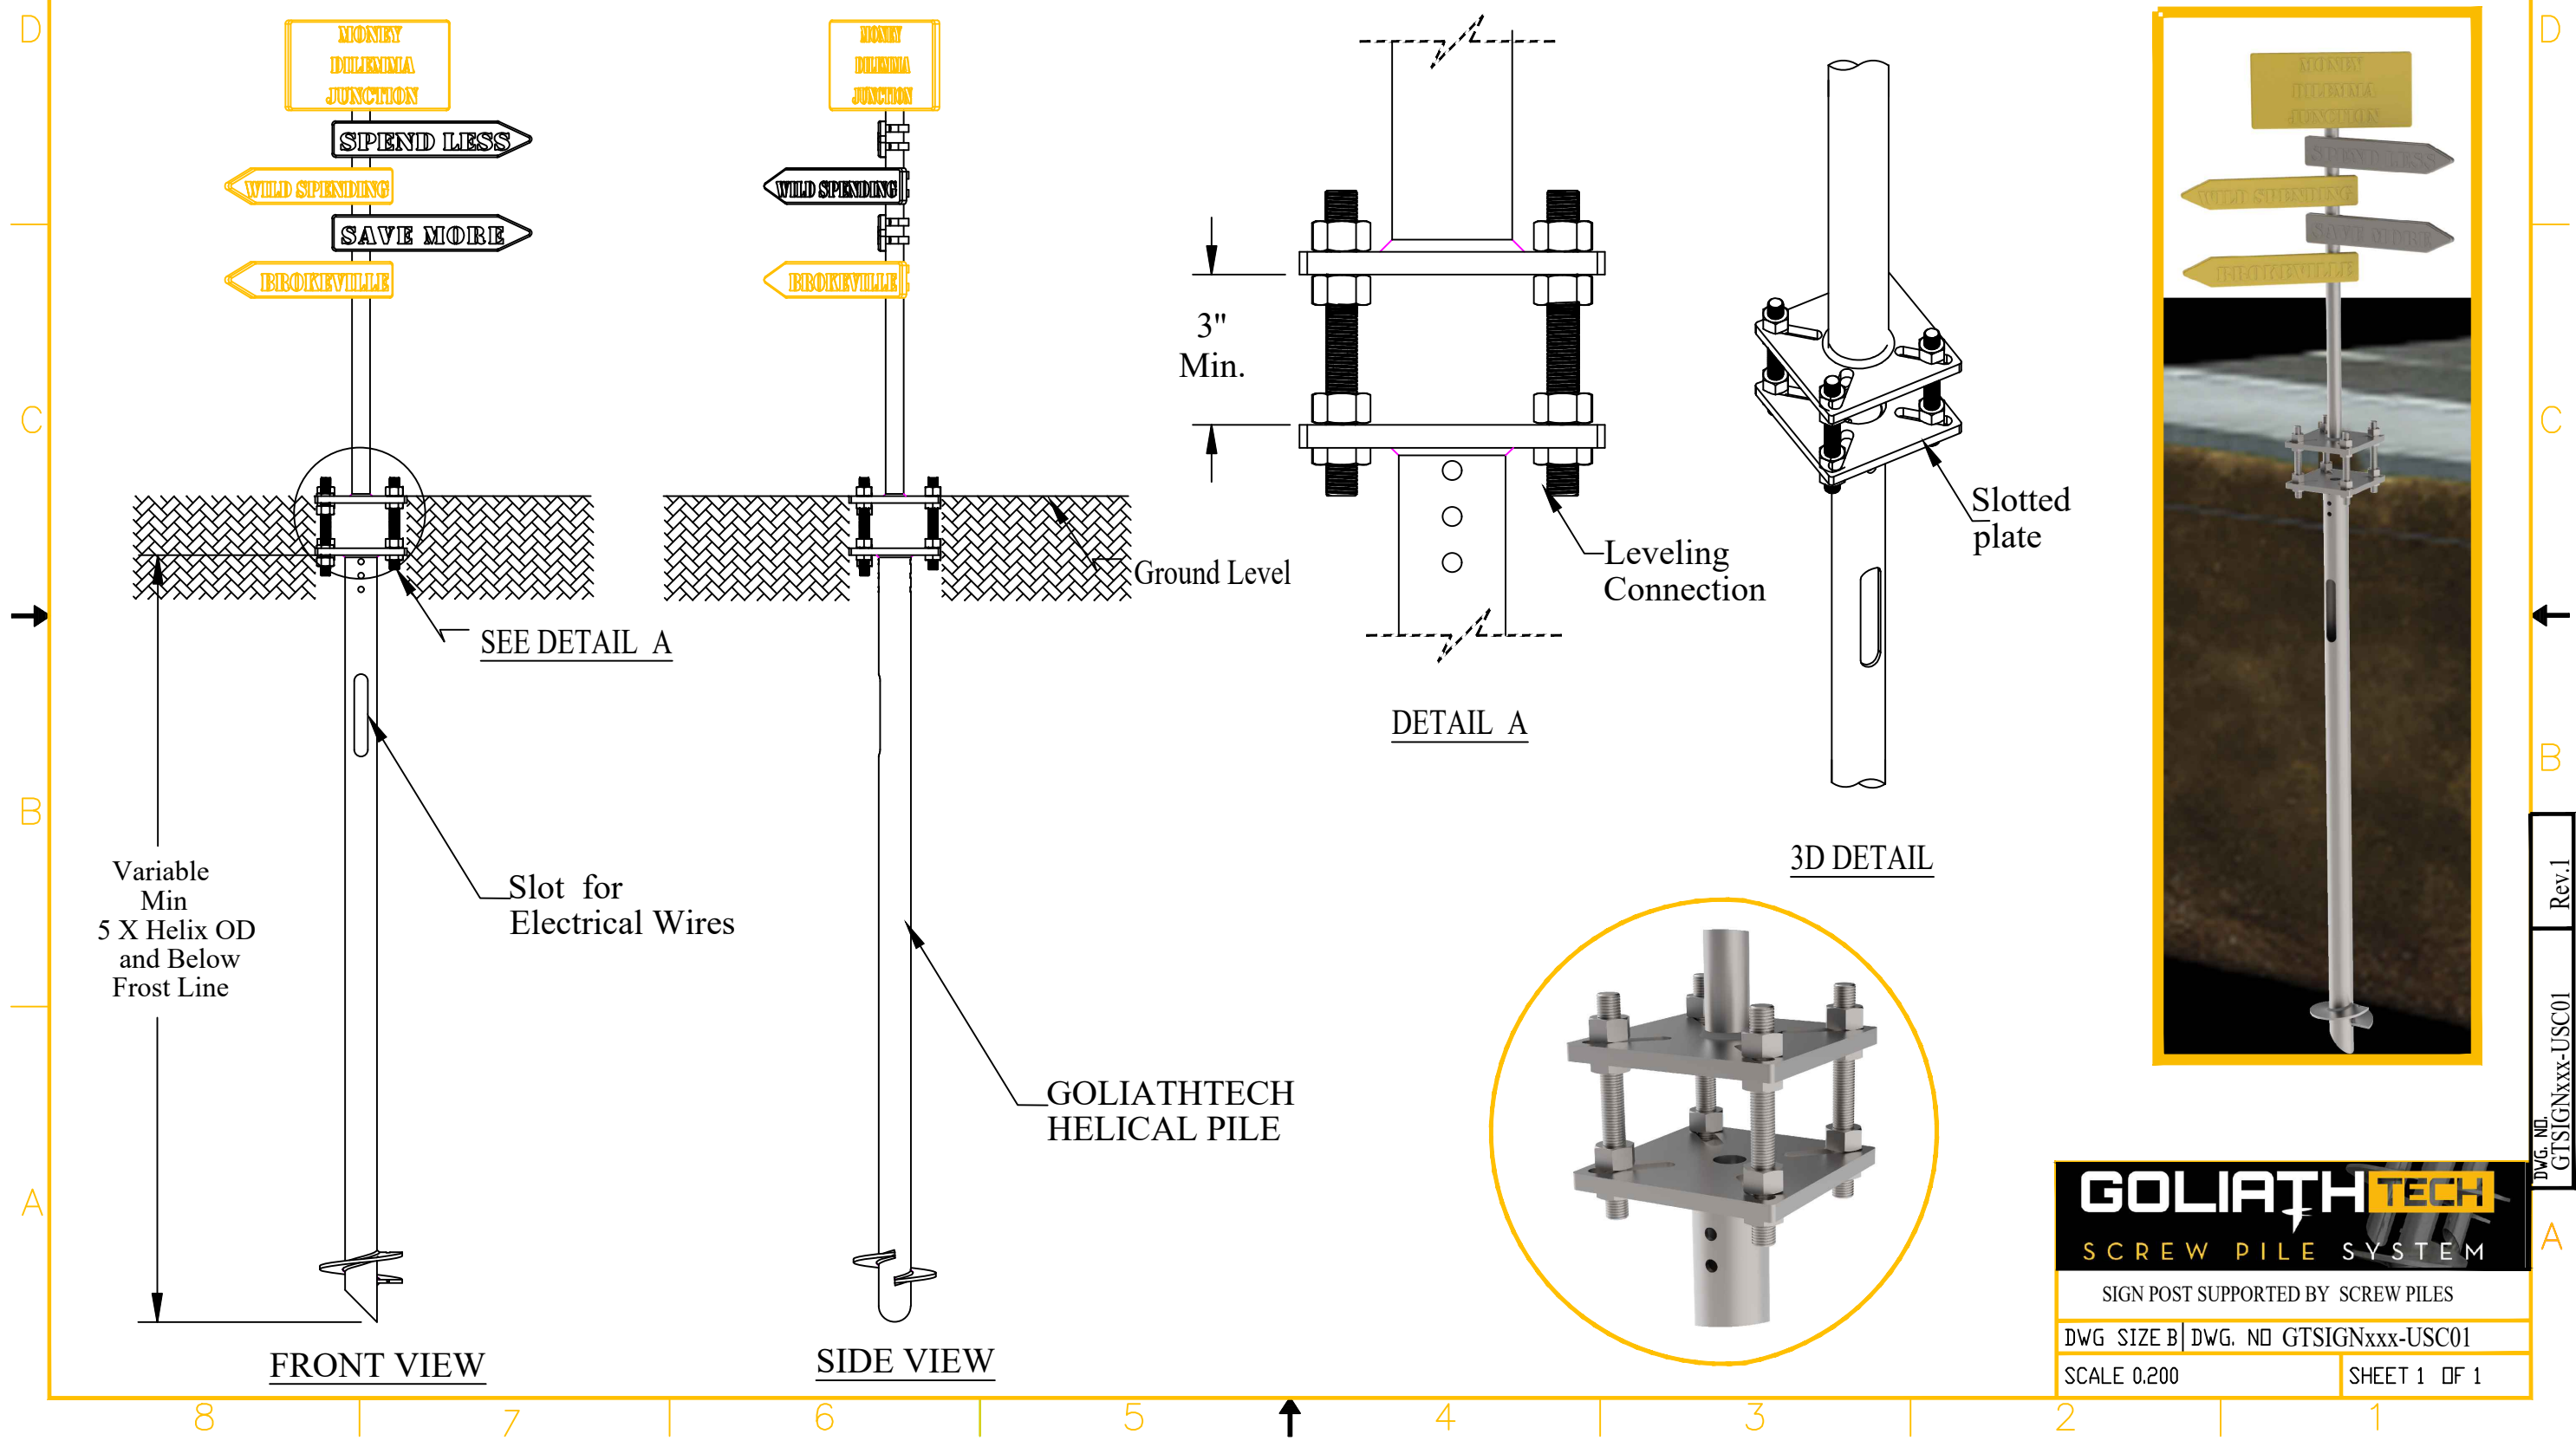

Variable
Min
5 X Helix OD
and Below
Frost Line

Slot for
Electrical Wires

GOLIATHTECH
HELICAL PILE

Ground Level

Leveling
Connection

Slotted
plate

3D DETAIL

GOLIATHTECH
SCREW PILE SYSTEM

SIGN POST SUPPORTED BY SCREW PILES

DWG. SIZE B | DWG. NO GTSIGNxxx-USC01

SCALE 0.200

SHEET 1 OF 1

DWG. NO GTSIGNxxx-USC01 Rev.1