


| REVISIONS | | | | |
|-----------|------|-----------------|-----------|--------|
| ZONE | REV. | DESCRIPTION | DATE | DESIGN |
| | 2 | INITIAL RELEASE | SEP-06-19 | R.M |

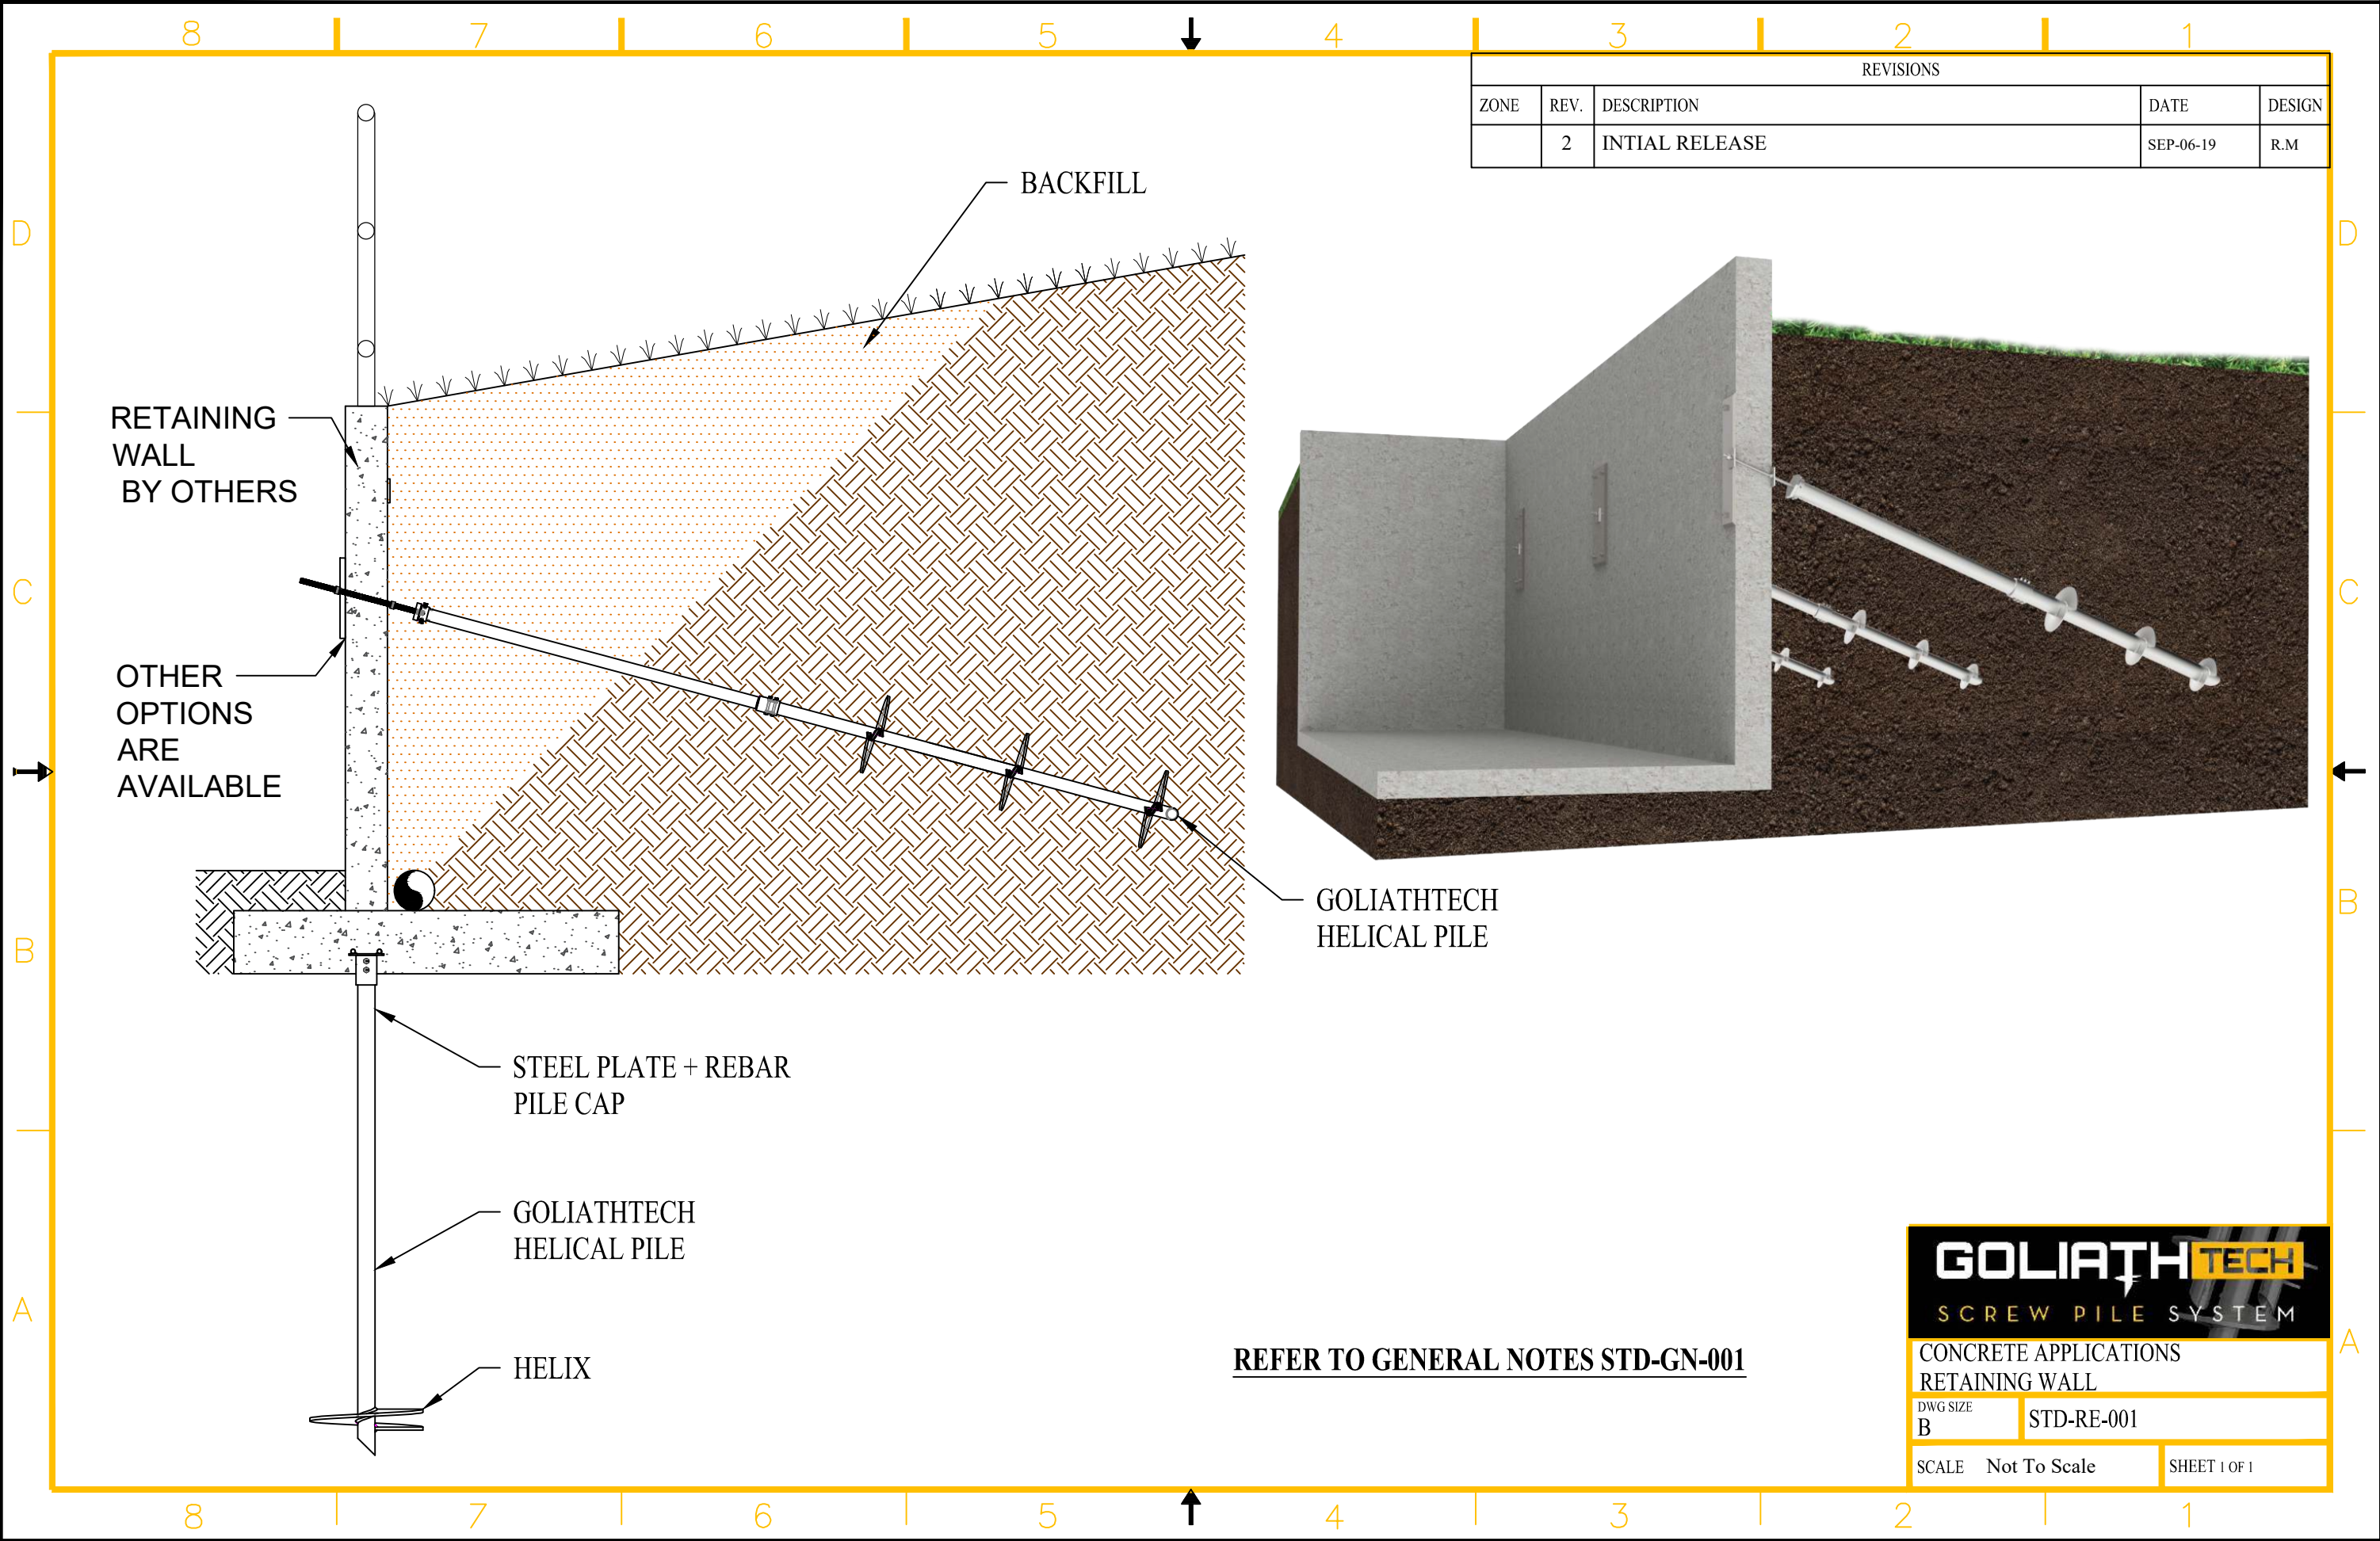

REFER TO GENERAL NOTES STD-GN-001

GOLIATHTECH
SCREW PILE SYSTEM

CONCRETE APPLICATIONS
RETAINING WALL

| | |
|-----------------------|--------------|
| DWG SIZE B | STD-RE-001 |
| SCALE Not To Scale | SHEET 1 OF 1 |