
1

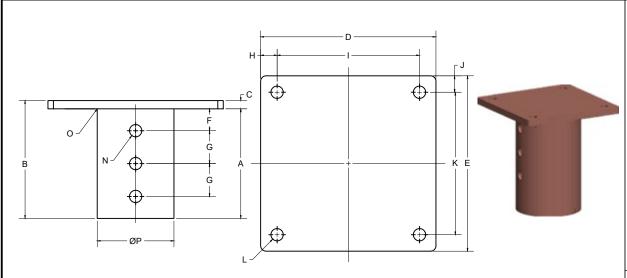

NOTES:

1-MATERIALS:

-PLATE PER CSA G40.21 50W, MIN.FY=60 KSI, FU=70KSI -TUBE PER ASTM A500 GR C, FY=60KSI, ULTIMATE STRENGTH 70 KSI 2-ANY CHANGE OF MATERIAL IS SUBJECT TO GOLIATHTECH APPROVAL

3-WELD PERFORMED IN ACCORDANCE WITH CSA STANDARD W47.1 AND GOLIATHTECH WELDING PROCEDURES. WELDERS ARE ALSO CERTIFIED TO THE AWS STANDARD.

3		
2		
1	INITIAL RELEASE	2023-09-26
REV	MODIFICATION	DATE

GOLIAŢHŒCH

GOLIATHTECH VENTURA LINE

TITLE:6.5x6.5" (3/8" thick) Plate Fixed Structural non adjustable Head for 3 1/2" Pile

SEAL:

DWG. NO:
VGTBRST312

DRAWN BY:
ARG

DESIGN BY:
GOLIATHTECH
CHECK BY:
CPOC
APP BY:
CPOC
OTHER NO:

GTBRST312LSLEEVE-6,5X6,5-N

FORMAT : A	REV.:	DATE :	PAGE :	
SCALE: NTS	1	2023-09-26	1 DE	

THIS DOCUMENT CONTAINS PROPRIETARY INFORMATION AND MAY NOT BE REPRODUCED OR COPIED WITHOUT THE EXPRESS WRITTEN PERMISSION OF A DULY AUTHORIZED REPRESENTATIVE OF GOLIATHTECH INC.

١				MECHANICAL ASD LOAD CAPACITY SEISMIC DESIGN						
	NO.	Dimension	Description	CATEGORIES A,B AND C			CATEGORIES D,E AND F			
┨		(inches)		Compression	Tension	Lateral	Compression	Tension	Lateral	
١				(kips)	(kips)	(kips)	(kips)	(kips)	(kips)	
١	Α	6 3/8		58.40	22.79	15.59	50.10	22.79	14.99	
١	В	6 3/4								
١	С	3/8								
١	D	6 1/2								
١	Ε	6 1/2								
١	F	1								
١	G	1 1/2								
١	Н	3/4								
١	-1	5		Note: 1.The ASD capacities	ciated with mechanica	echanical steel strength of the bracket				
١	J	3/4		to the helical pile shaft. Steel column, shaft, or geotechnical capacities may control. The member supported by the bracket must be designed by the registered design professional and must not exceed the tabulated capacities. The supported member must be connected to bracket plate with a minimum of four bolts and must have a minimum thickness of at least 1.5 times the plate thickness. 2.The tabulated capacities assume the pile foundation system is sidesway braced per IBC Section 18.10.2.2. 3.Tabulated capacities based on three (3) - ½ - inch diameter hex head bolts.						
١	K	5								
	L	9/16								
	Ν	9/16								
١	0	1/4	Weld	4.All components above the bracket, including the interaction between the base plate and the bolts, and the weld between base plate and its column, are to be determined by the design professional on a job specific basis.						
1	Р	4								

as indicated in Section 3.9 of AC358 for a 50-year service life.

5. Capacities for bare steel brackets are based on bare steel losing 0.036-inch (318 µm) steel thickness

В